


FIGURE 5-5 TYPICAL ASPHALT ROADWAY PATCH

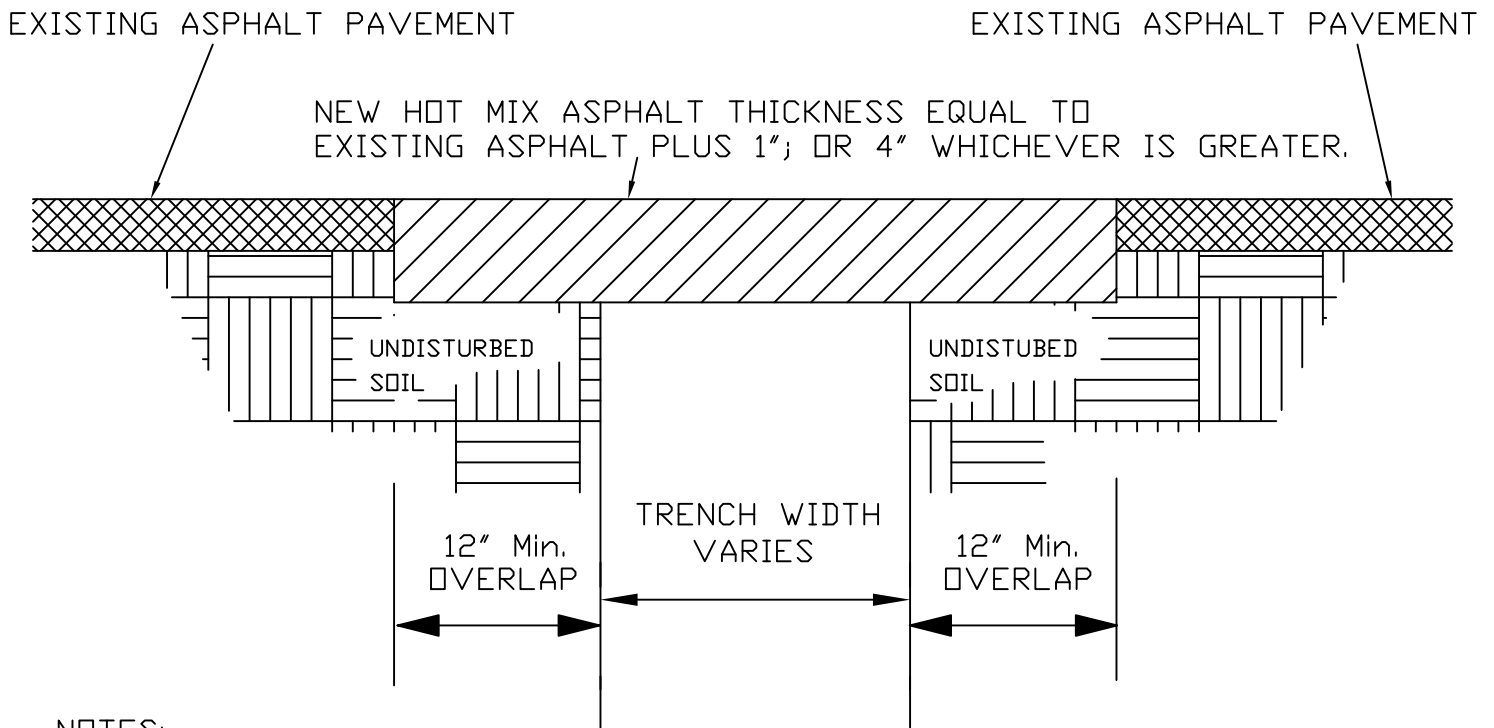

NOTES:

1. ALL PAVEMENT EDGES SHALL BE SAWCUT ENTIRE DEPTH OF ASPHALT. ALL SAWCUTS SHALL BE IN NEAT AND STRAIGHT LINES.
2. ALL EXISTING ASPHALT EDGES SHALL BE CLEANED AND TACKED PRIOR TO INSTALLATION OF THE NEW HOT MIX BITUMINOUS PATCH.
3. THIS PATCH STANDARD APPLIES TO ALL PAVED SURFACES. FOR THE PURPOSES OF THESE STANDARDS, PAVED SURFACES ARE DEFINED AS BEING ANY IMPROVED SURFACE NOT COMMONLY MAINTAINED WITH A ROAD GRADER. PAVED SURFACES SHALL INCLUDE, BUT NOT BE LIMITED TO CHIP SEALS AND ASPHALTIC CONCRETE SURFACES.
4. NEW HOT BITUMINOUS PAVEMENT SHALL BE INSTALLED IN MAXIMUM 3" LIFTS.

*PARK COUNTY
ROAD & BRIDGE STANDARDS
STANDARD DRAWINGS*

ISSUED:

REVISED:

DRAWING NO.:

5-5