


FIGURE 5-6 TYPICAL TRENCH DETAIL

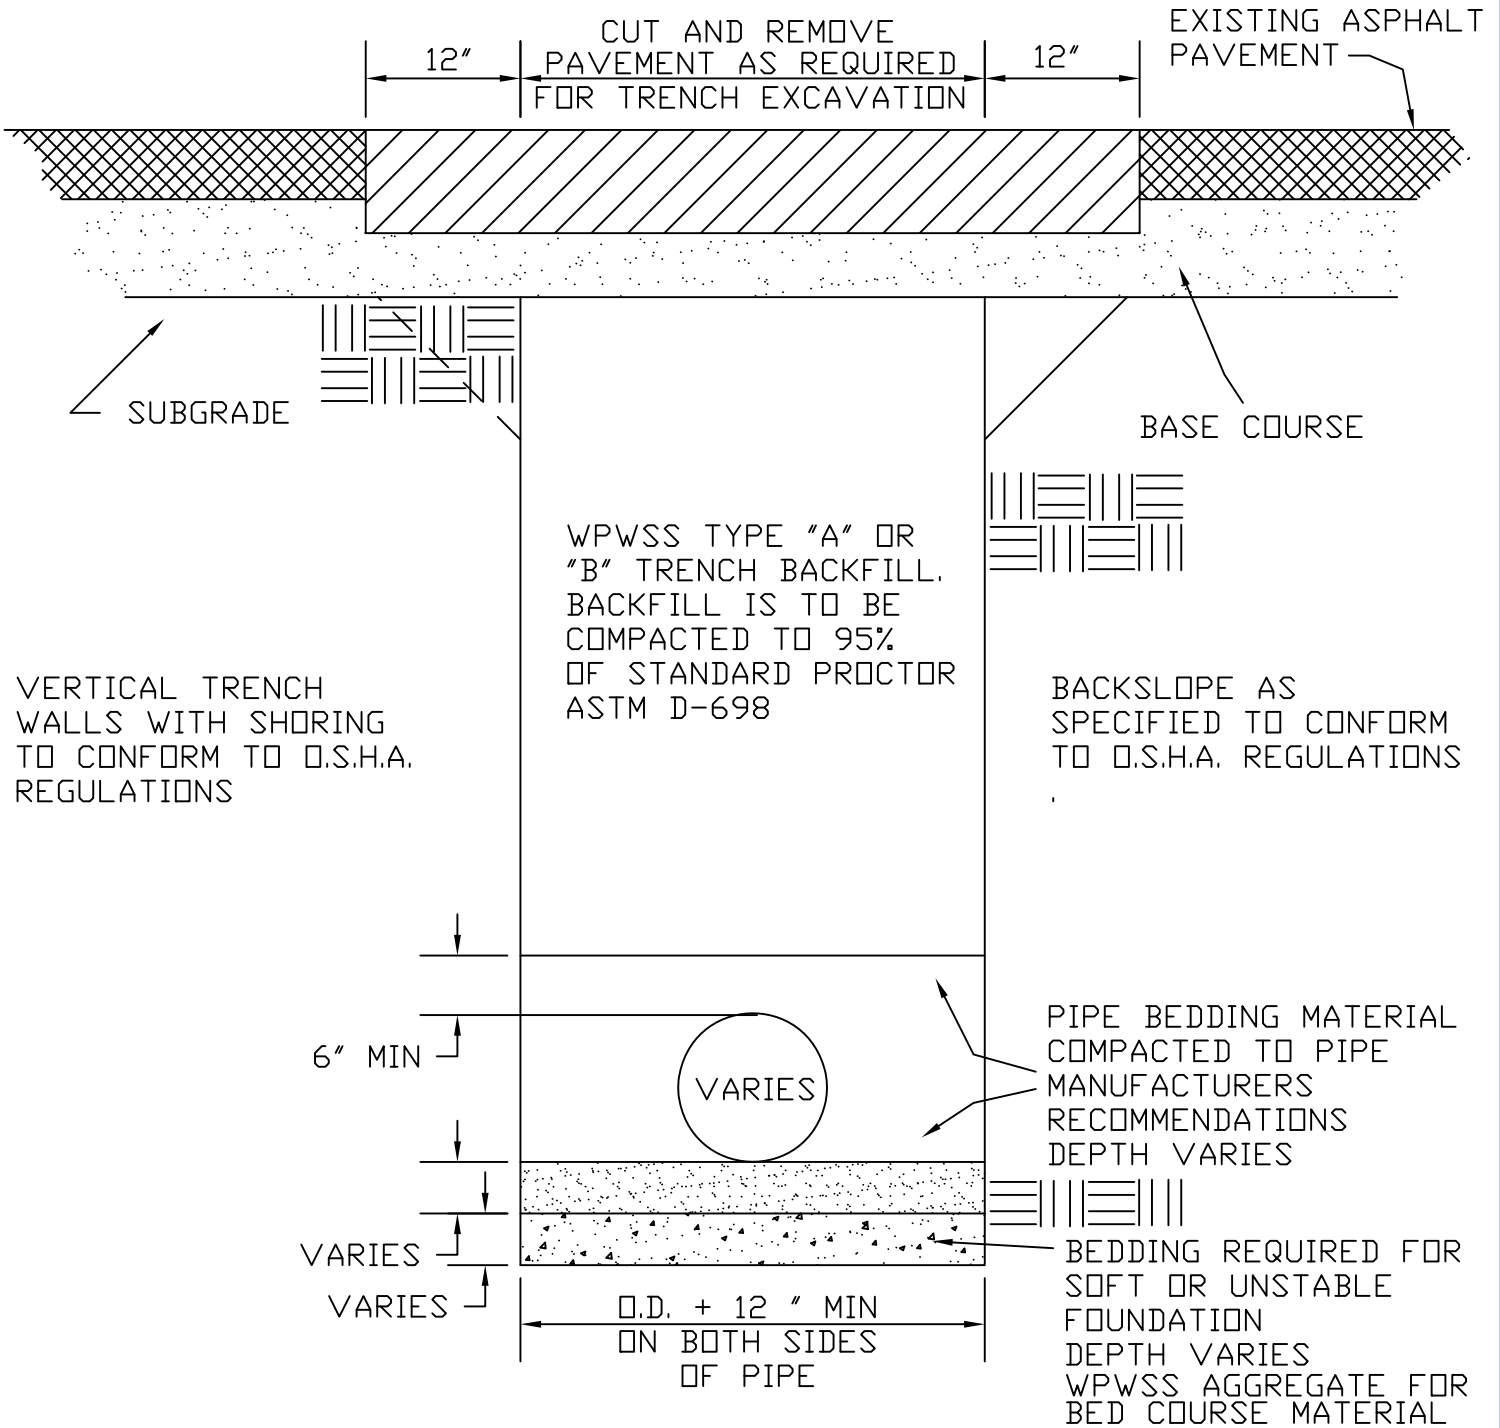

PARK COUNTY ROAD & BRIDGE STANDARDS STANDARD DRAWINGS

ISSUED:

REVISED:

DRAWING NO.:

5-6