




**FIGURE 5-7
EXAMPLES OF TYPICAL
CULVERT APPLICATION**

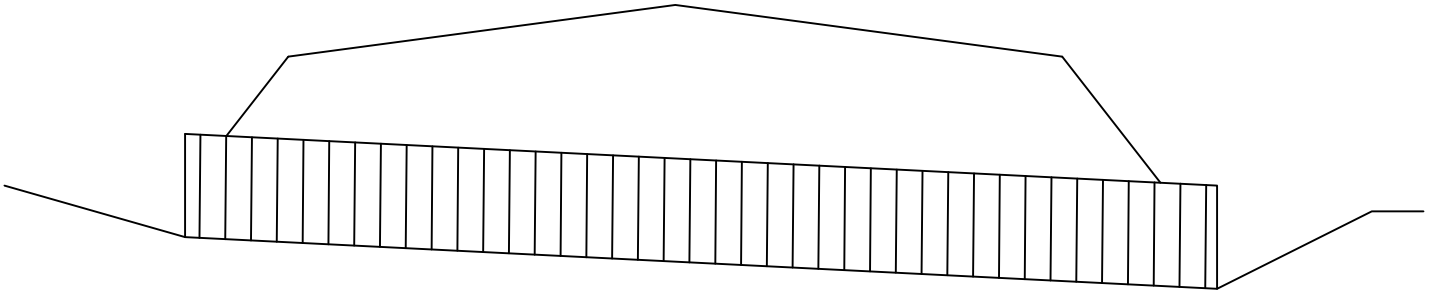

ACCEPTABLE ANNULAR CULVERT

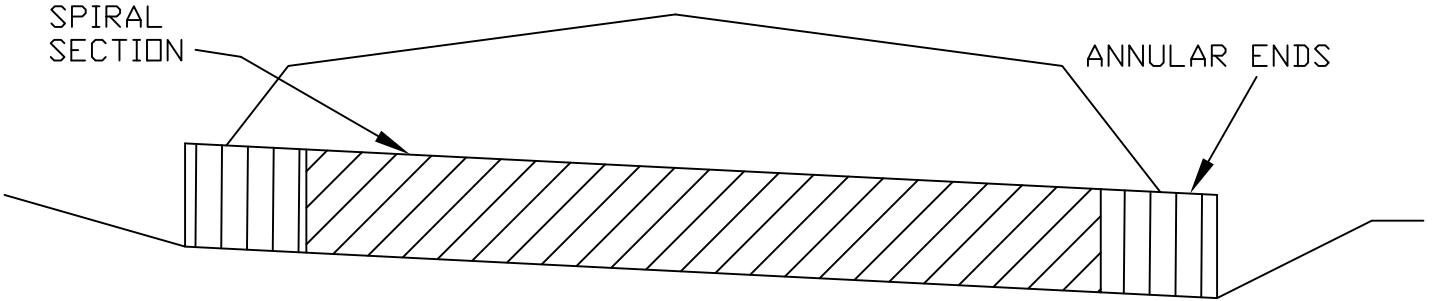

ACCEPTABLE SPIRAL CULVERT WITH
ANNULAR ENDS

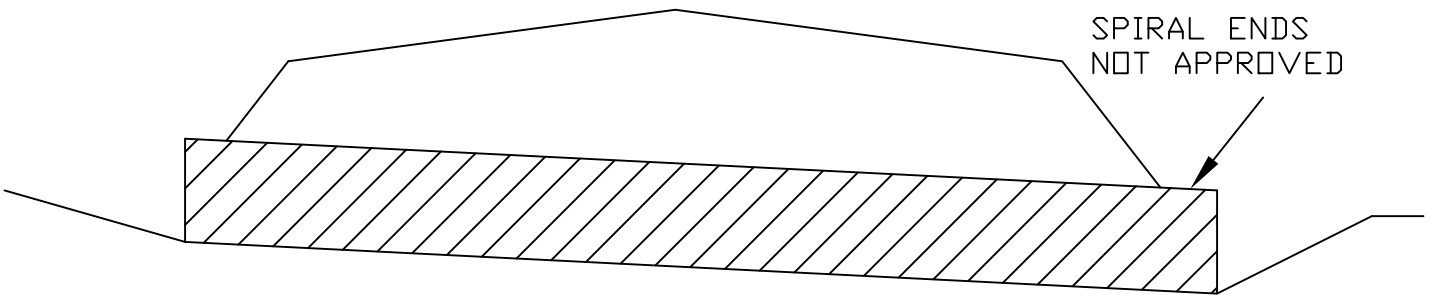

UNNACCEPTABLE SPIRAL CULVERT

**PARK COUNTY
ROAD & BRIDGE STANDARDS
STANDARD DRAWINGS**

ISSUED:
REVISED:
DRAWING NO.:
5-7