


# FIGURE 5-9 MAILBOX POSTS AND TURNOUTS

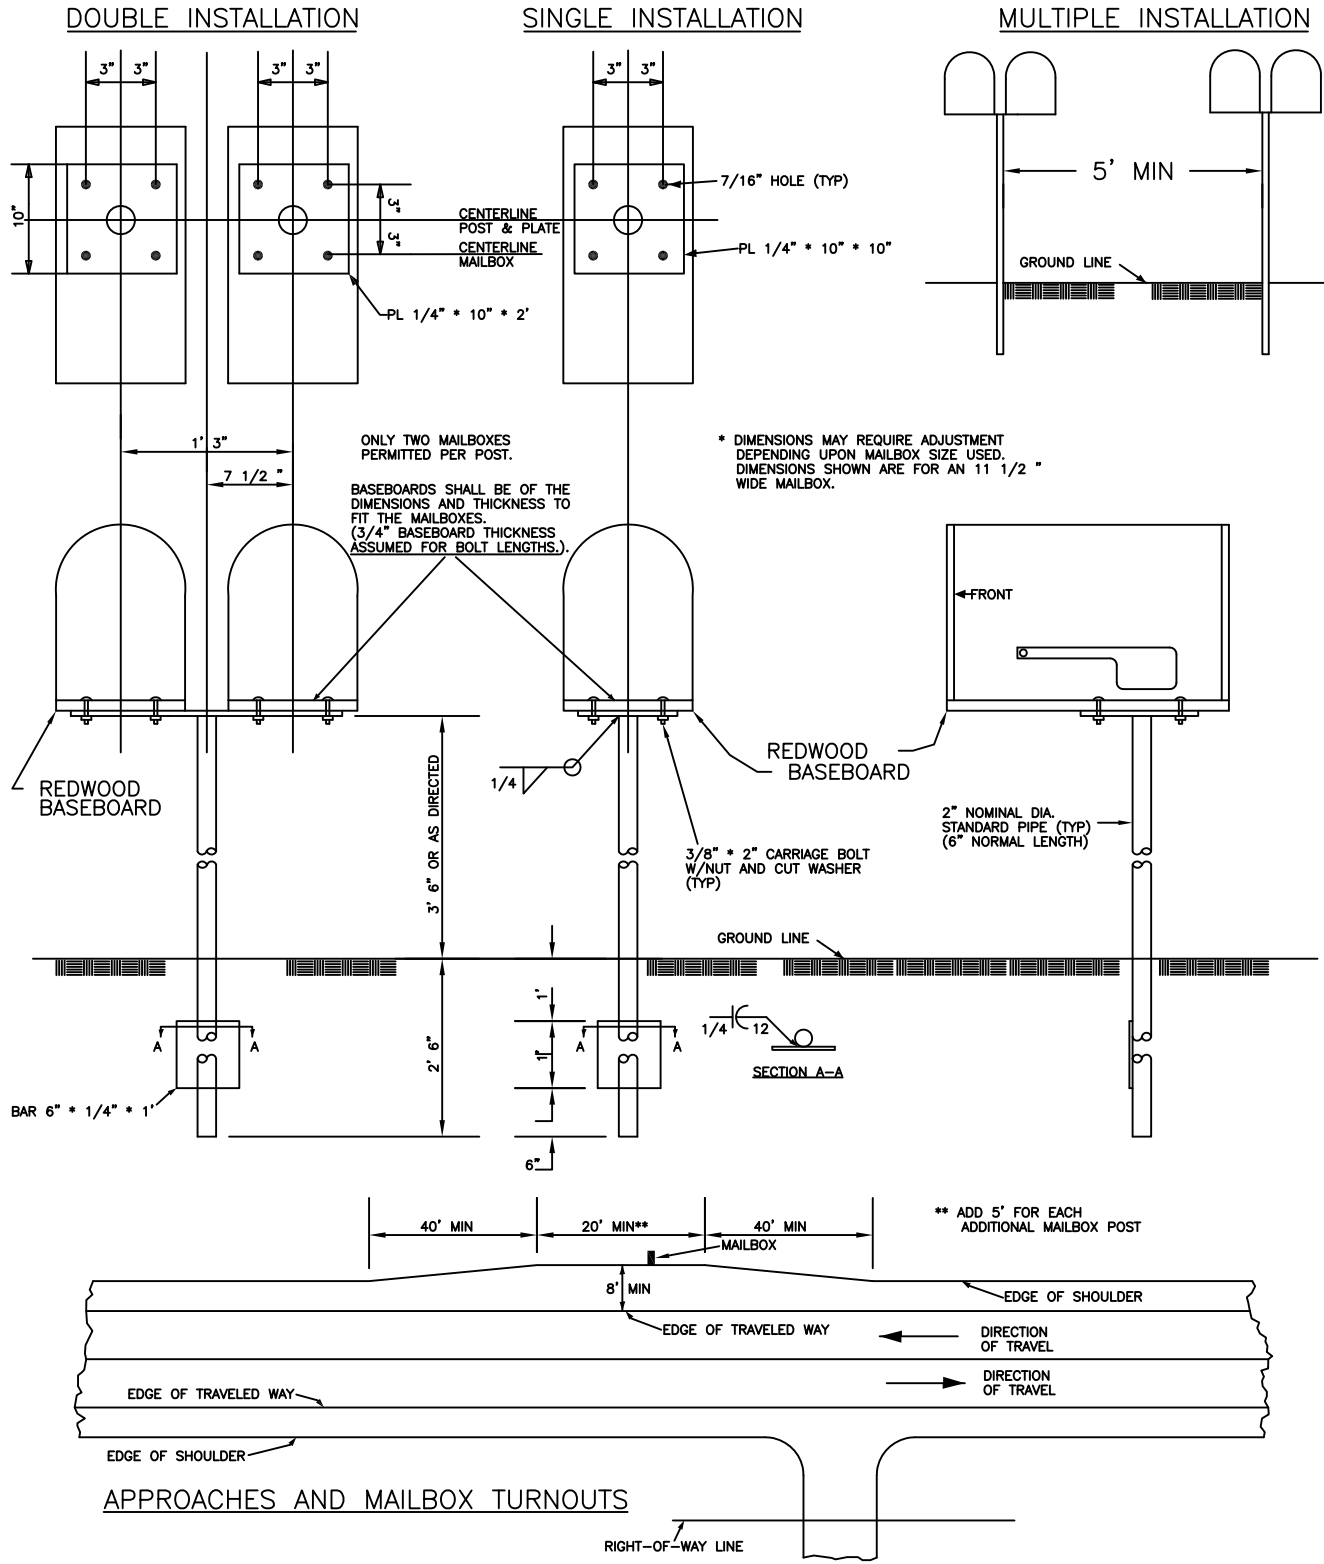

## PARK COUNTY ROAD & BRIDGE STANDARDS STANDARD DRAWINGS

ISSUED:
REVISED:
DRAWING NO.:
5-9